

DEVELOPMENT SITE FOR SALE

***PLANNING PERMISSION GRANTED FOR OFFICE BUILDING OF
CIRCA 1485 SQ FT***



BARNET, HERTS EN5

Location:

The access to the site is via Bedford Avenue and the site is located at the rear of 3 Normandy Avenue, Barnet. Bedford Avenue runs directly off Barnet Hill (A1000) and very close to Barnet Station (Northern Line Barnet Branch).

Description:

Comprising a site that currently houses 6 lock up garages and has planning consent to construct a modern 2 storey B1 office building totalling approximately 1485 sq ft. *Please see attached plans.

Tenure:


We understand that the site is Freehold.

Terms:


Offers sought in the region of £130,000 for the Freehold interest.

Viewing:


**By appointment only via Sole Agents
Claridges Commercial – 0845 205 0007**

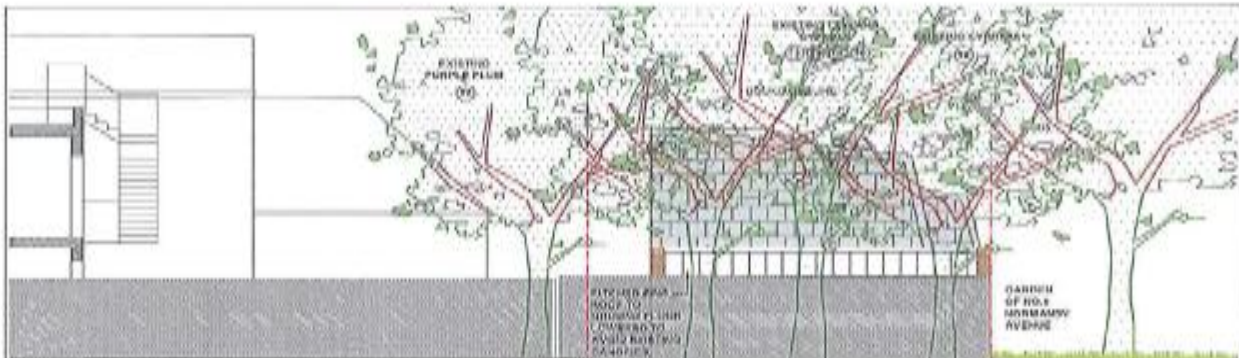

NORTH-WEST ELEVATION

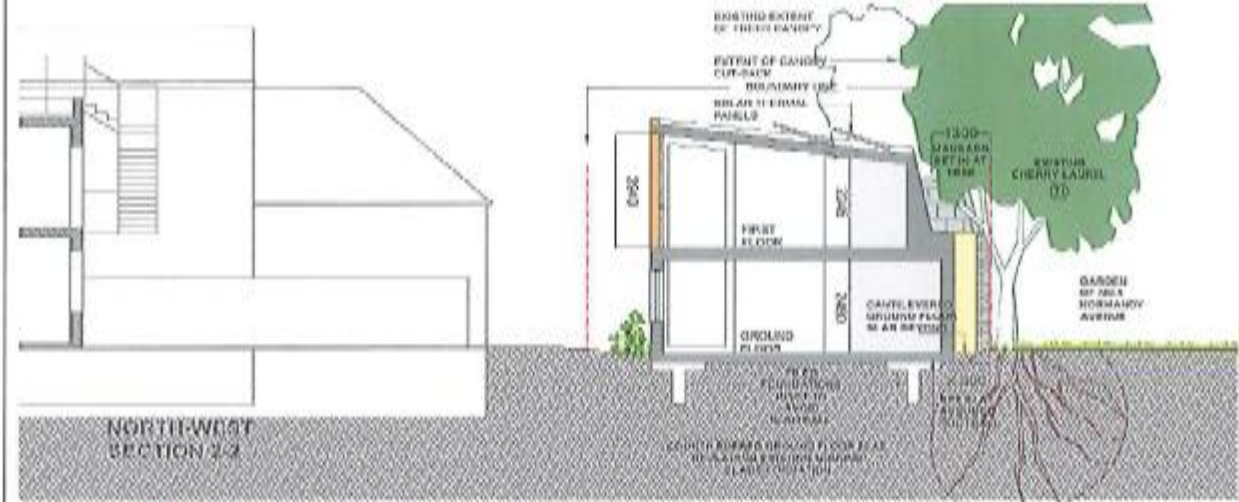

NORTH-WEST SECTION 2-2


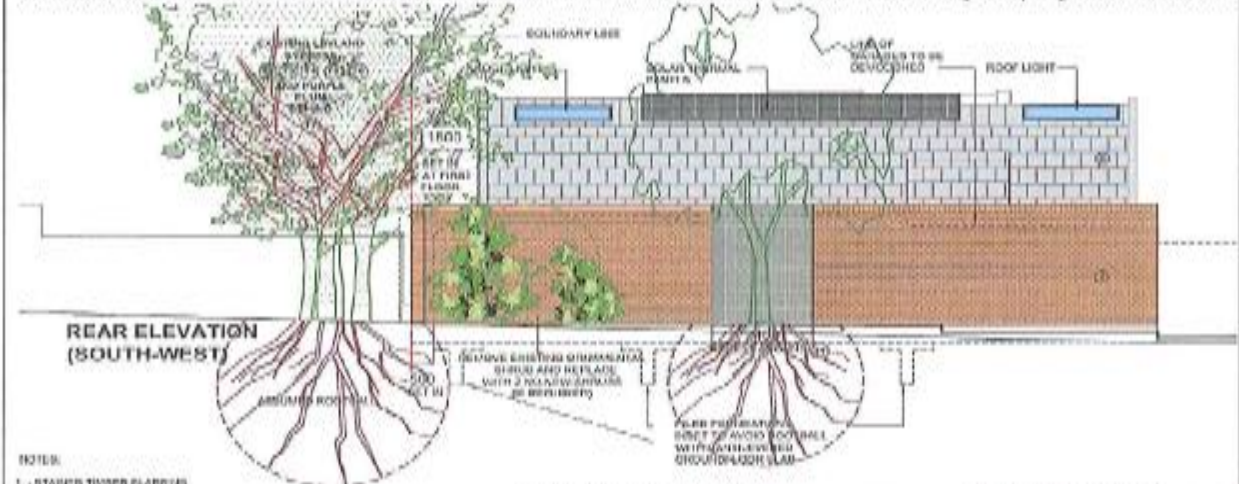


REAR ELEVATION (SOUTH-WEST)


NOTES:

- 1 - STAIRS TO BE RELOCATED
- 2 - BRICKWORK
- 3 - GLASS SCREENING METAL FENCES
- 4 - CLEAR GLASS WINDOWS FACING WITH BRICKED METAL FENCE
- 5 - FIRM FINISH TO ALL
- 6 - PRECAST CONCRETE
- 7 - PRECAST METAL PANEL
- 8 - ZINC ROOFING

| | |
|---|---|
| DATE: 12/10/10 | PROJECT: GARAGES BEHIND 3 NORMANDY AVENUE, BARNET |
| DESIGNER: M-R PARTNERSHIP | CLIENT: PROPOSED OFFICE SECTION/ELEVATIONS |
| <p>M-R PARTNERSHIP ARCHITECTS & INTERIORS</p> <p>11, 12 & 13, 14, 100</p> | <p>DATE: 12/10/10</p> <p>SCALE: 1/20</p> <p>PROJECT: GARAGES BEHIND 3 NORMANDY AVENUE, BARNET</p> <p>CLIENT: PROPOSED OFFICE SECTION/ELEVATIONS</p> |

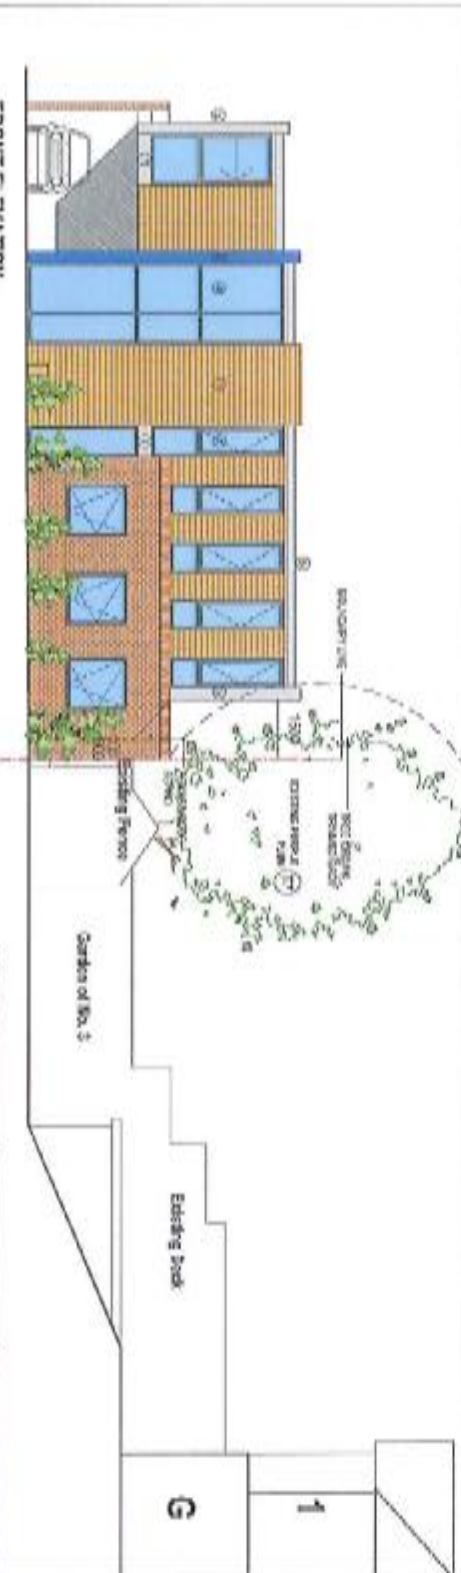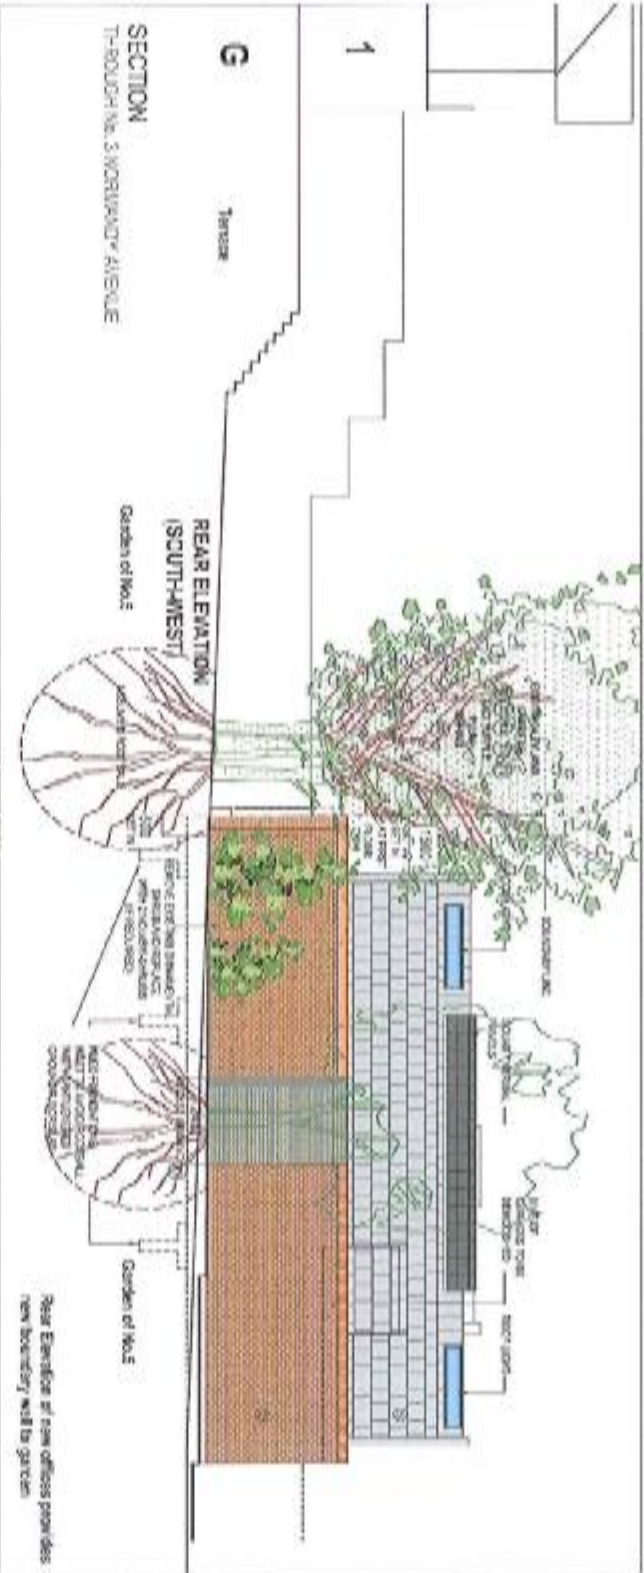

| | | |
|---------------------------------------------------|------------------|---------------------------------------------------|
| DATE: 11/11/2011 | NO: 1 | PROJECT: CARLENS SCHEID 3 WOODWARD AVENUE, BARNET |
| BY: [Signature] | SCALE: 1:100 | DATE: 11/11/2011 |
| PROJECT: CARLENS SCHEID 3 WOODWARD AVENUE, BARNET | DATE: 11/11/2011 | NO: 1 |
| PROJECT: CARLENS SCHEID 3 WOODWARD AVENUE, BARNET | DATE: 11/11/2011 | NO: 1 |

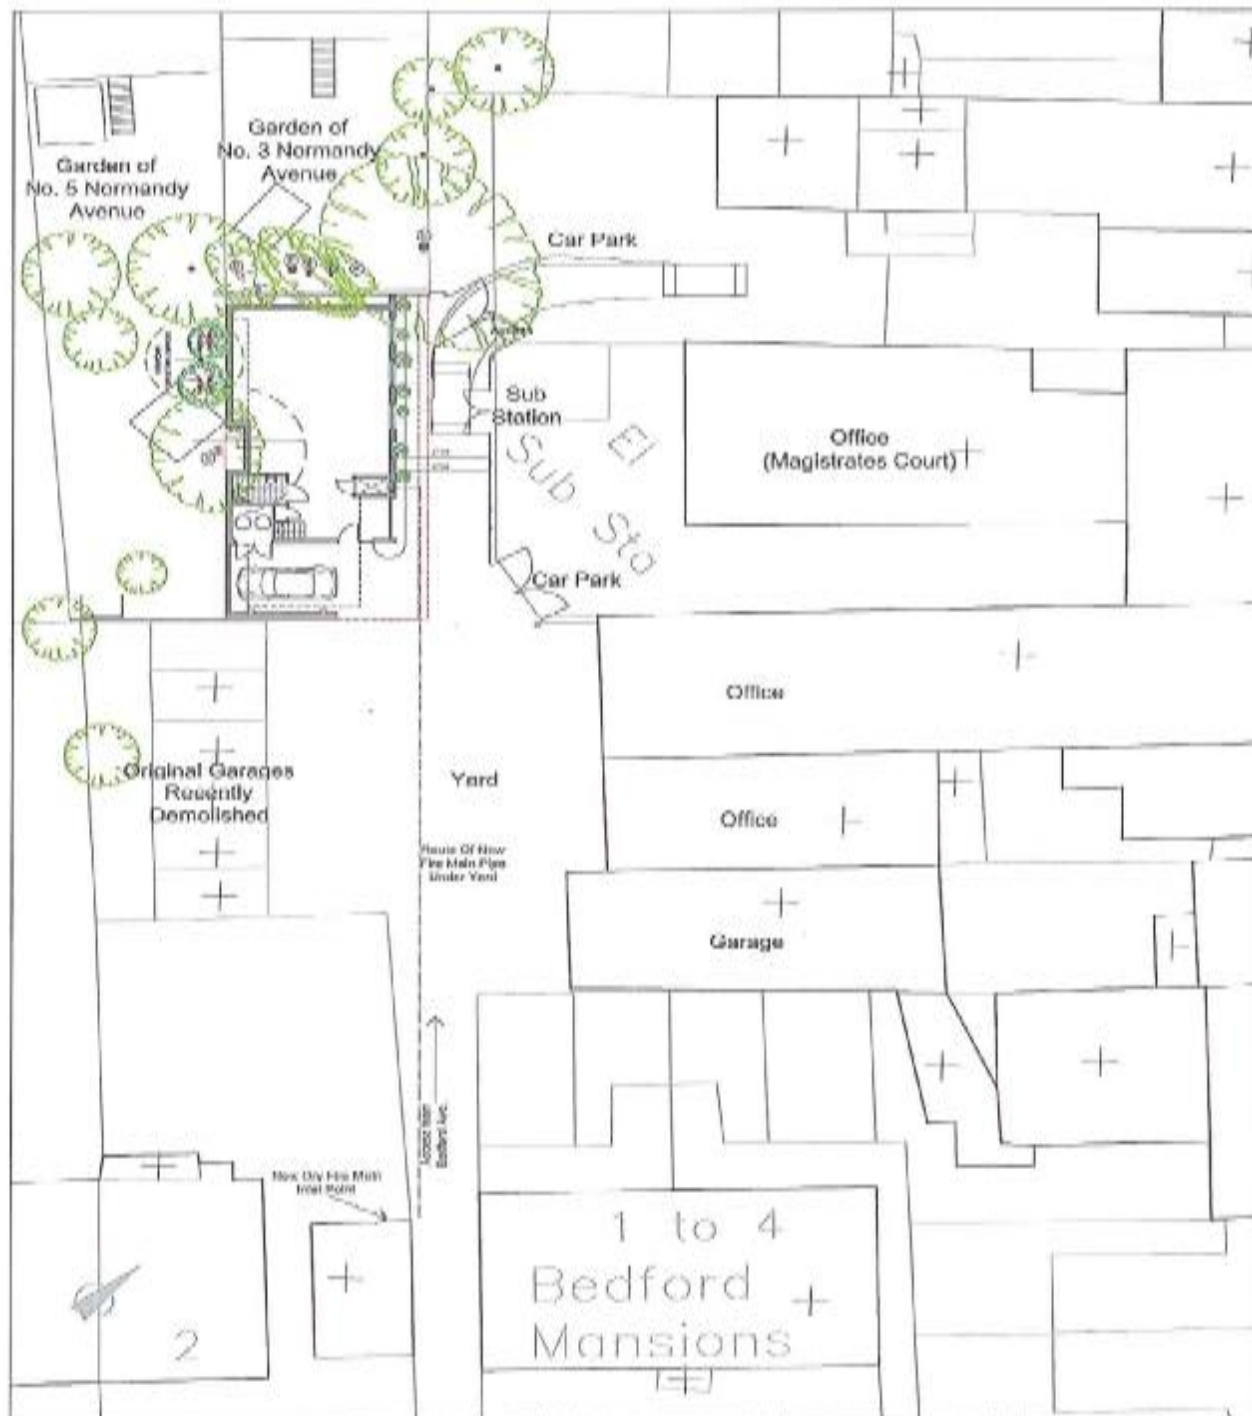

| | | | | | | |
|------|-------|---------|---------------|---|----------------------------------------------------------------------------------|---------------------------------|
| DATE | DRAWN | CHECKED | NO. OF SHEETS | M-R PARTNERSHIP ARCHITECTS & PLANNERS 100, 101, 102, 200 | GARAGES BEHIND 3 NORMANDY AVENUE, BARNET PROPOSED OFFICE - SITE PLAN | SCALE: 1:1000 DATE: 08/04/08 |
|------|-------|---------|---------------|---|----------------------------------------------------------------------------------|---------------------------------|

